

Community Map GALENA

64° 44' 10" N 156° 54' 49" W (NAD 83)
 Approximate Elevation: 153' at Airport Cl. Mon.
 Township 9 South, Range 10 East, K.R.M., AK
 U.S.G.S. Quadrangle "NULATO C2-C3-D2-D3", Alaska
 NULATO RECORDING DISTRICT

LEGEND

- Residential Building
- Commercial Building
- Public Building
- Edge of Water
- Electric
- Underground Telephone
- ANCSA 17(b) Easements



SCALE: 1"=200'
 Date of Photography: July 10, 2009
 Magnetic Declination computed by U.S.G.S. Geomag SHEET
 Program using WMM-2005.COF model as of September 12, 2009 4 of 8

MAP NOTES

This map was prepared by the Alaska Department of Commerce, Community and Economic Development, Division of Community and Regional Affairs (Commerce) using funding from Federal Emergency Management Agency and US Department of the Interior Bureau of Indian Affairs. Commerce contracted with Global Positioning Services, Inc. in June of 2009 to prepare the map.

This map should not be construed as a survey. On-site surveys should be conducted prior to engineering or construction. This map was compiled to meet horizontal and vertical accuracy in accordance with national map accuracy standards.

Property and utility information has been generated from readily available sources with limited accuracy checks. Property information is not intended to represent a title search of the Recorders Office record. Utility location is approximate and shows only the main lines. Generally, the information is current as of December 2009. ANTHC provided sanitation facility records.


This map is based on photography acquired on July 7 & 10, 2009, at a nominal scale of 1 in = 800 ft. Aero-Metric Anchorage prepared the orthophoto and topographic mapping. The topographic contours were prepared at two (2) foot intervals with index contours every ten (10) feet.

FLOOD NOTES

The US Army Corps of Engineers (USACE) report "Alaska Communities Flood Hazard Data 2009", has a published flood of record which occurred in 1971 with a flood elevation of 134.7 Mean Sea Level (MSL) (1943 Datum) at "Old Town". The flood control dike surrounding the Air Force Base was constructed at 136 ft Mean Sea Level (MSL) (1943 Datum). Published Flood Insurance Maps (FIRM) show detailed flood plain information. In 1995, the U.S. Geological Survey (USGS) re-adjusted the vertical datum. The 1995 datum is 23.3' higher than the 1943 datum.

BUILDING KEY

1. Christian Church
2. Coffee Shop
3. Daycare Center
4. School
5. School
6. School Maint.
7. High School
8. Elementary School
9. City Pool
10. City Clinic
11. Elders Home
12. Court House
13. Louden Offices
14. B&B
15. Store
16. Store
17. Sweetirs Store
18. Radio Station
19. Radio Station
20. Business Hall

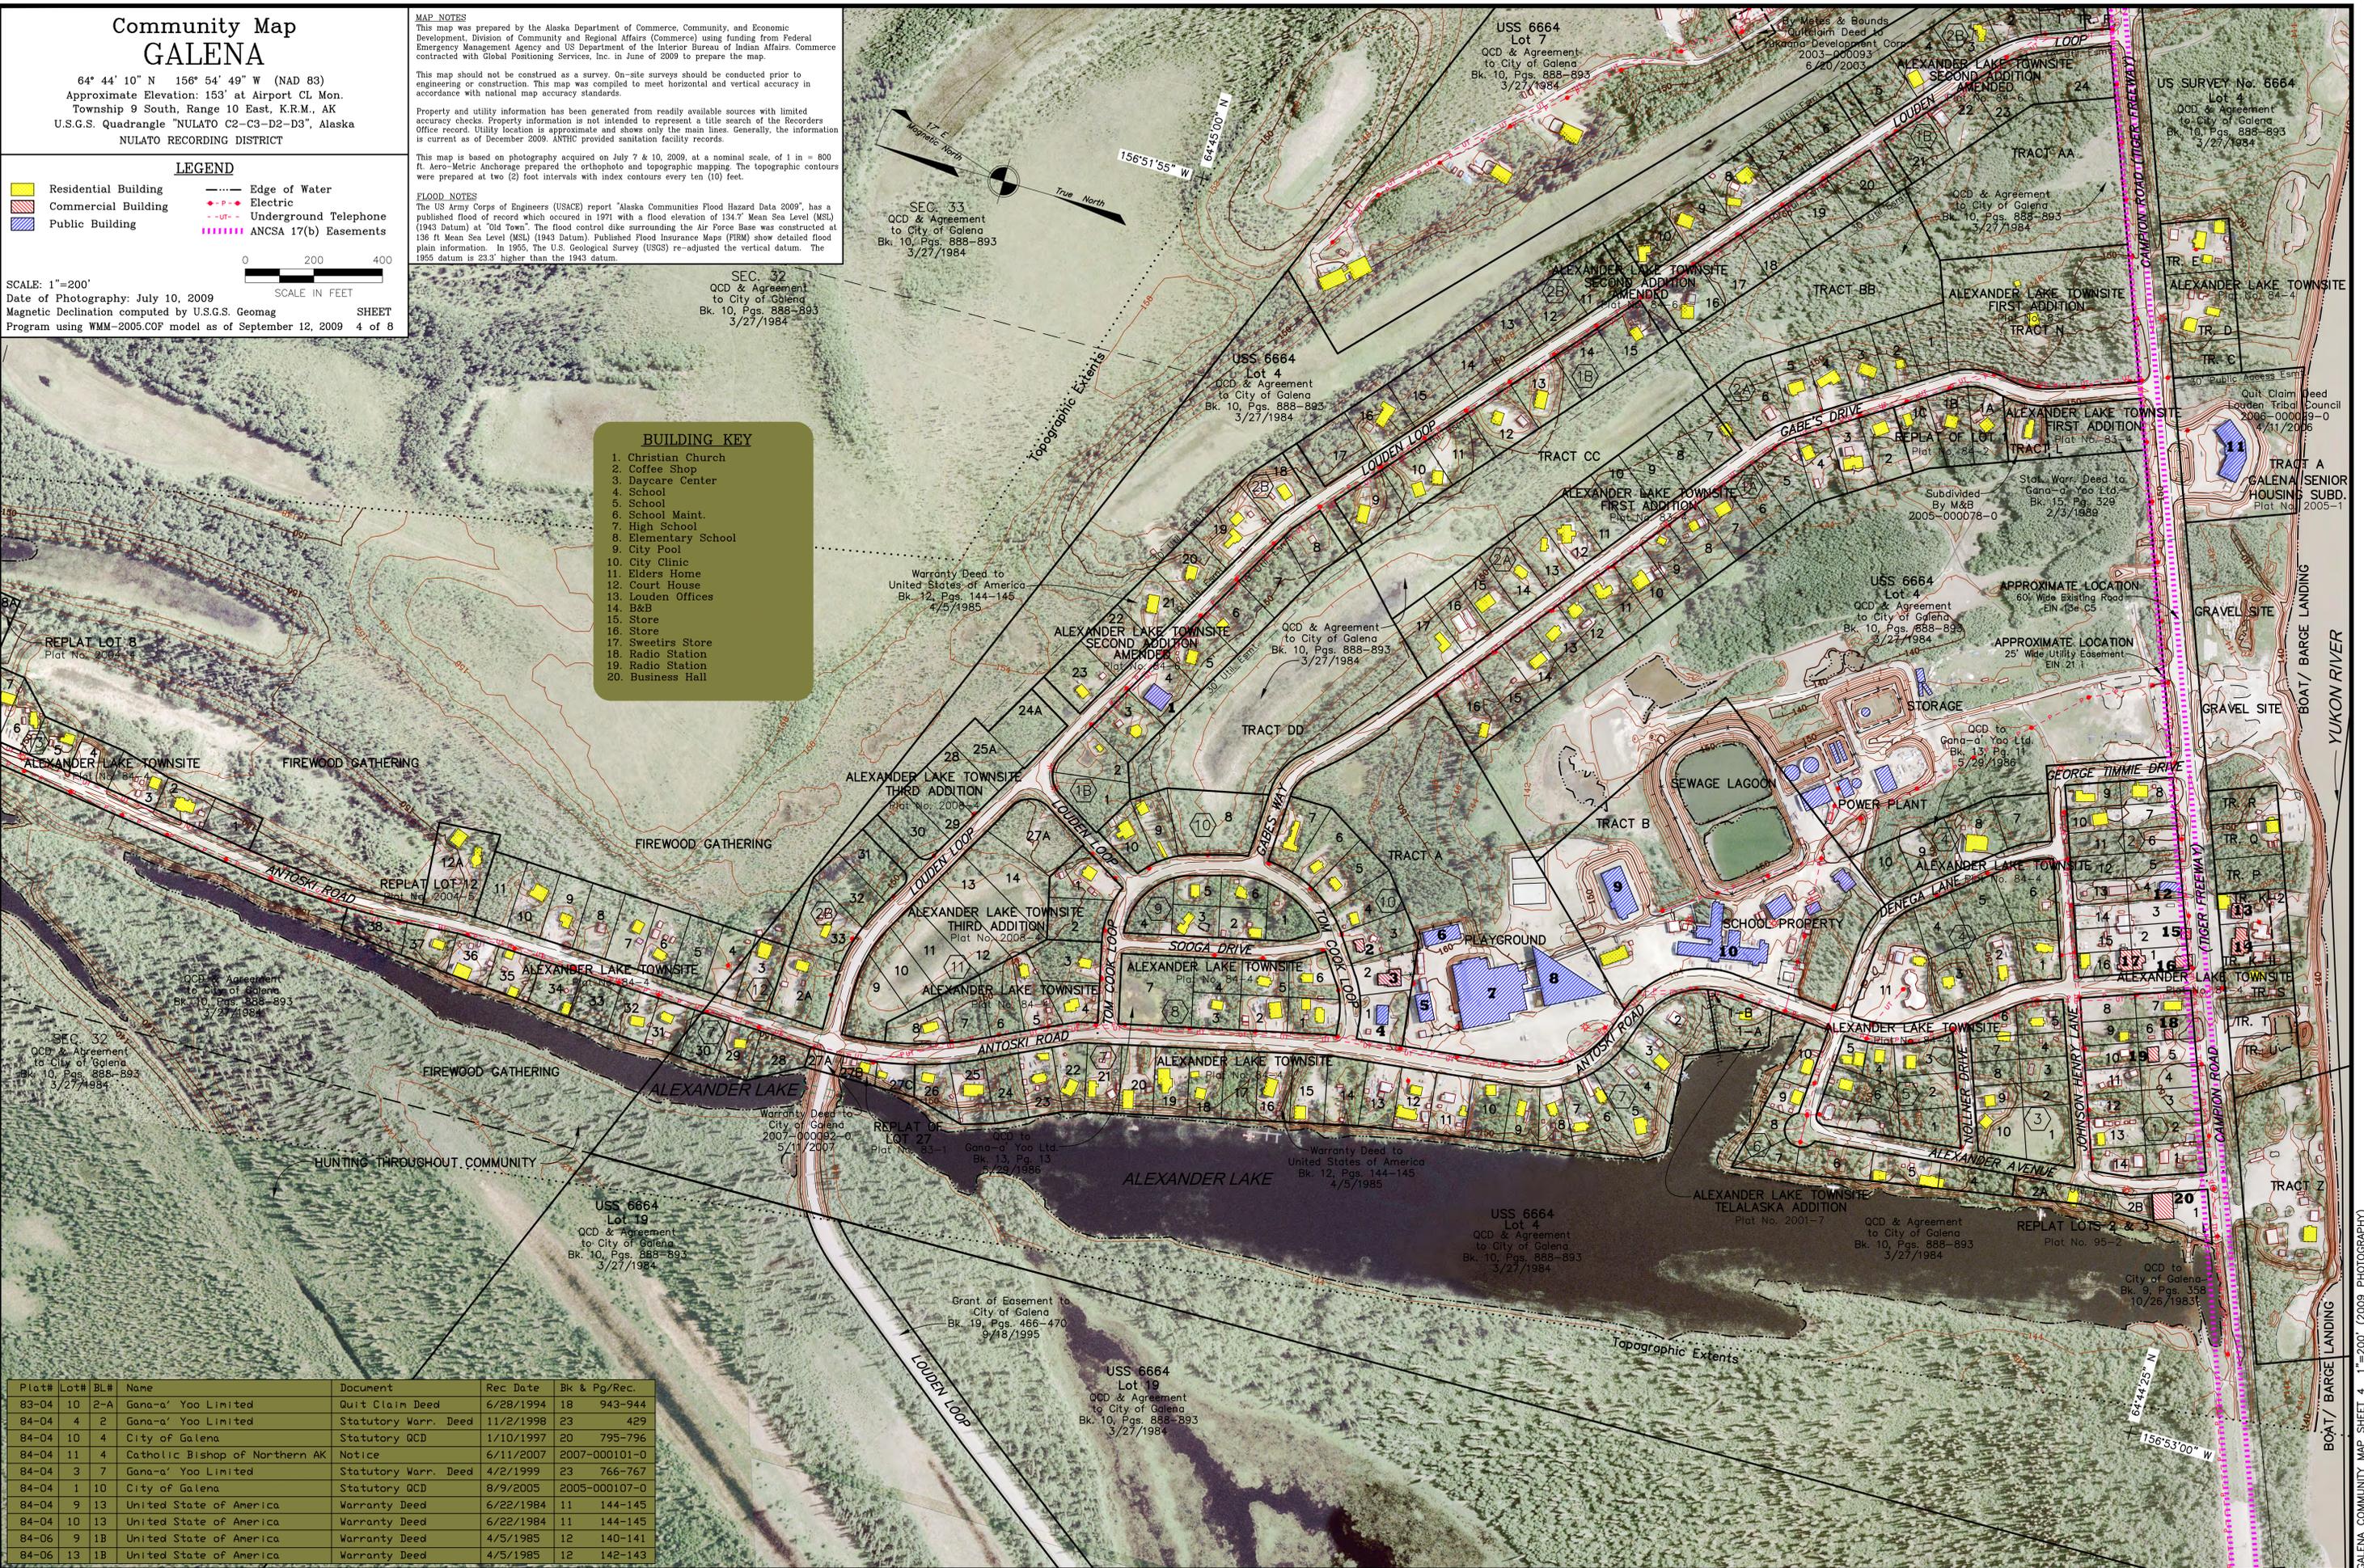

Plat#	Lot#	BL#	Name	Document	Rec Date	Bk & Pg/Rec.
83-04	10	2-A	Gana-a' Yoo Limited	Quit Claim Deed	6/28/1994	18 943-944
84-04	4	2	Gana-a' Yoo Limited	Statutory Warr. Deed	11/2/1998	23 429
84-04	10	4	City of Galena	Statutory QCD	1/10/1997	20 795-796
84-04	11	4	Catholic Bishop of Northern AK	Notice	6/11/2007	2007-000101-0
84-04	3	7	Gana-a' Yoo Limited	Statutory Warr. Deed	4/2/1999	23 766-767
84-04	1	10	City of Galena	Statutory QCD	8/9/2005	2005-000107-0
84-04	9	13	United State of America	Warranty Deed	6/22/1984	11 144-145
84-04	10	13	United State of America	Warranty Deed	6/22/1984	11 144-145
84-06	9	1B	United State of America	Warranty Deed	4/5/1985	12 140-141
84-06	13	1B	United State of America	Warranty Deed	4/5/1985	12 142-143